


Maître d'ouvrage: Sunrise Thurgauerstr. 101B, 8152 Glattpark (Opfikon) Sunrise GmbH
 Lieu: 1052 Le Mont-sur-Lausanne Date: 25. Nov. 2024
 Sunrise GmbH
 José Couto
 Auteur du projet: axians Axiens Suisse SA, En Budron H10 1052 Le Mont-sur-Lausanne
 Lieu: 1052 Le Mont-sur-Lausanne Date:
 Mike Fridelance
 Propriétaire:
 Lieu: Sorat - Mézières Date: 09.12.2024
 P. P Sunrise GmbH
 José Couto

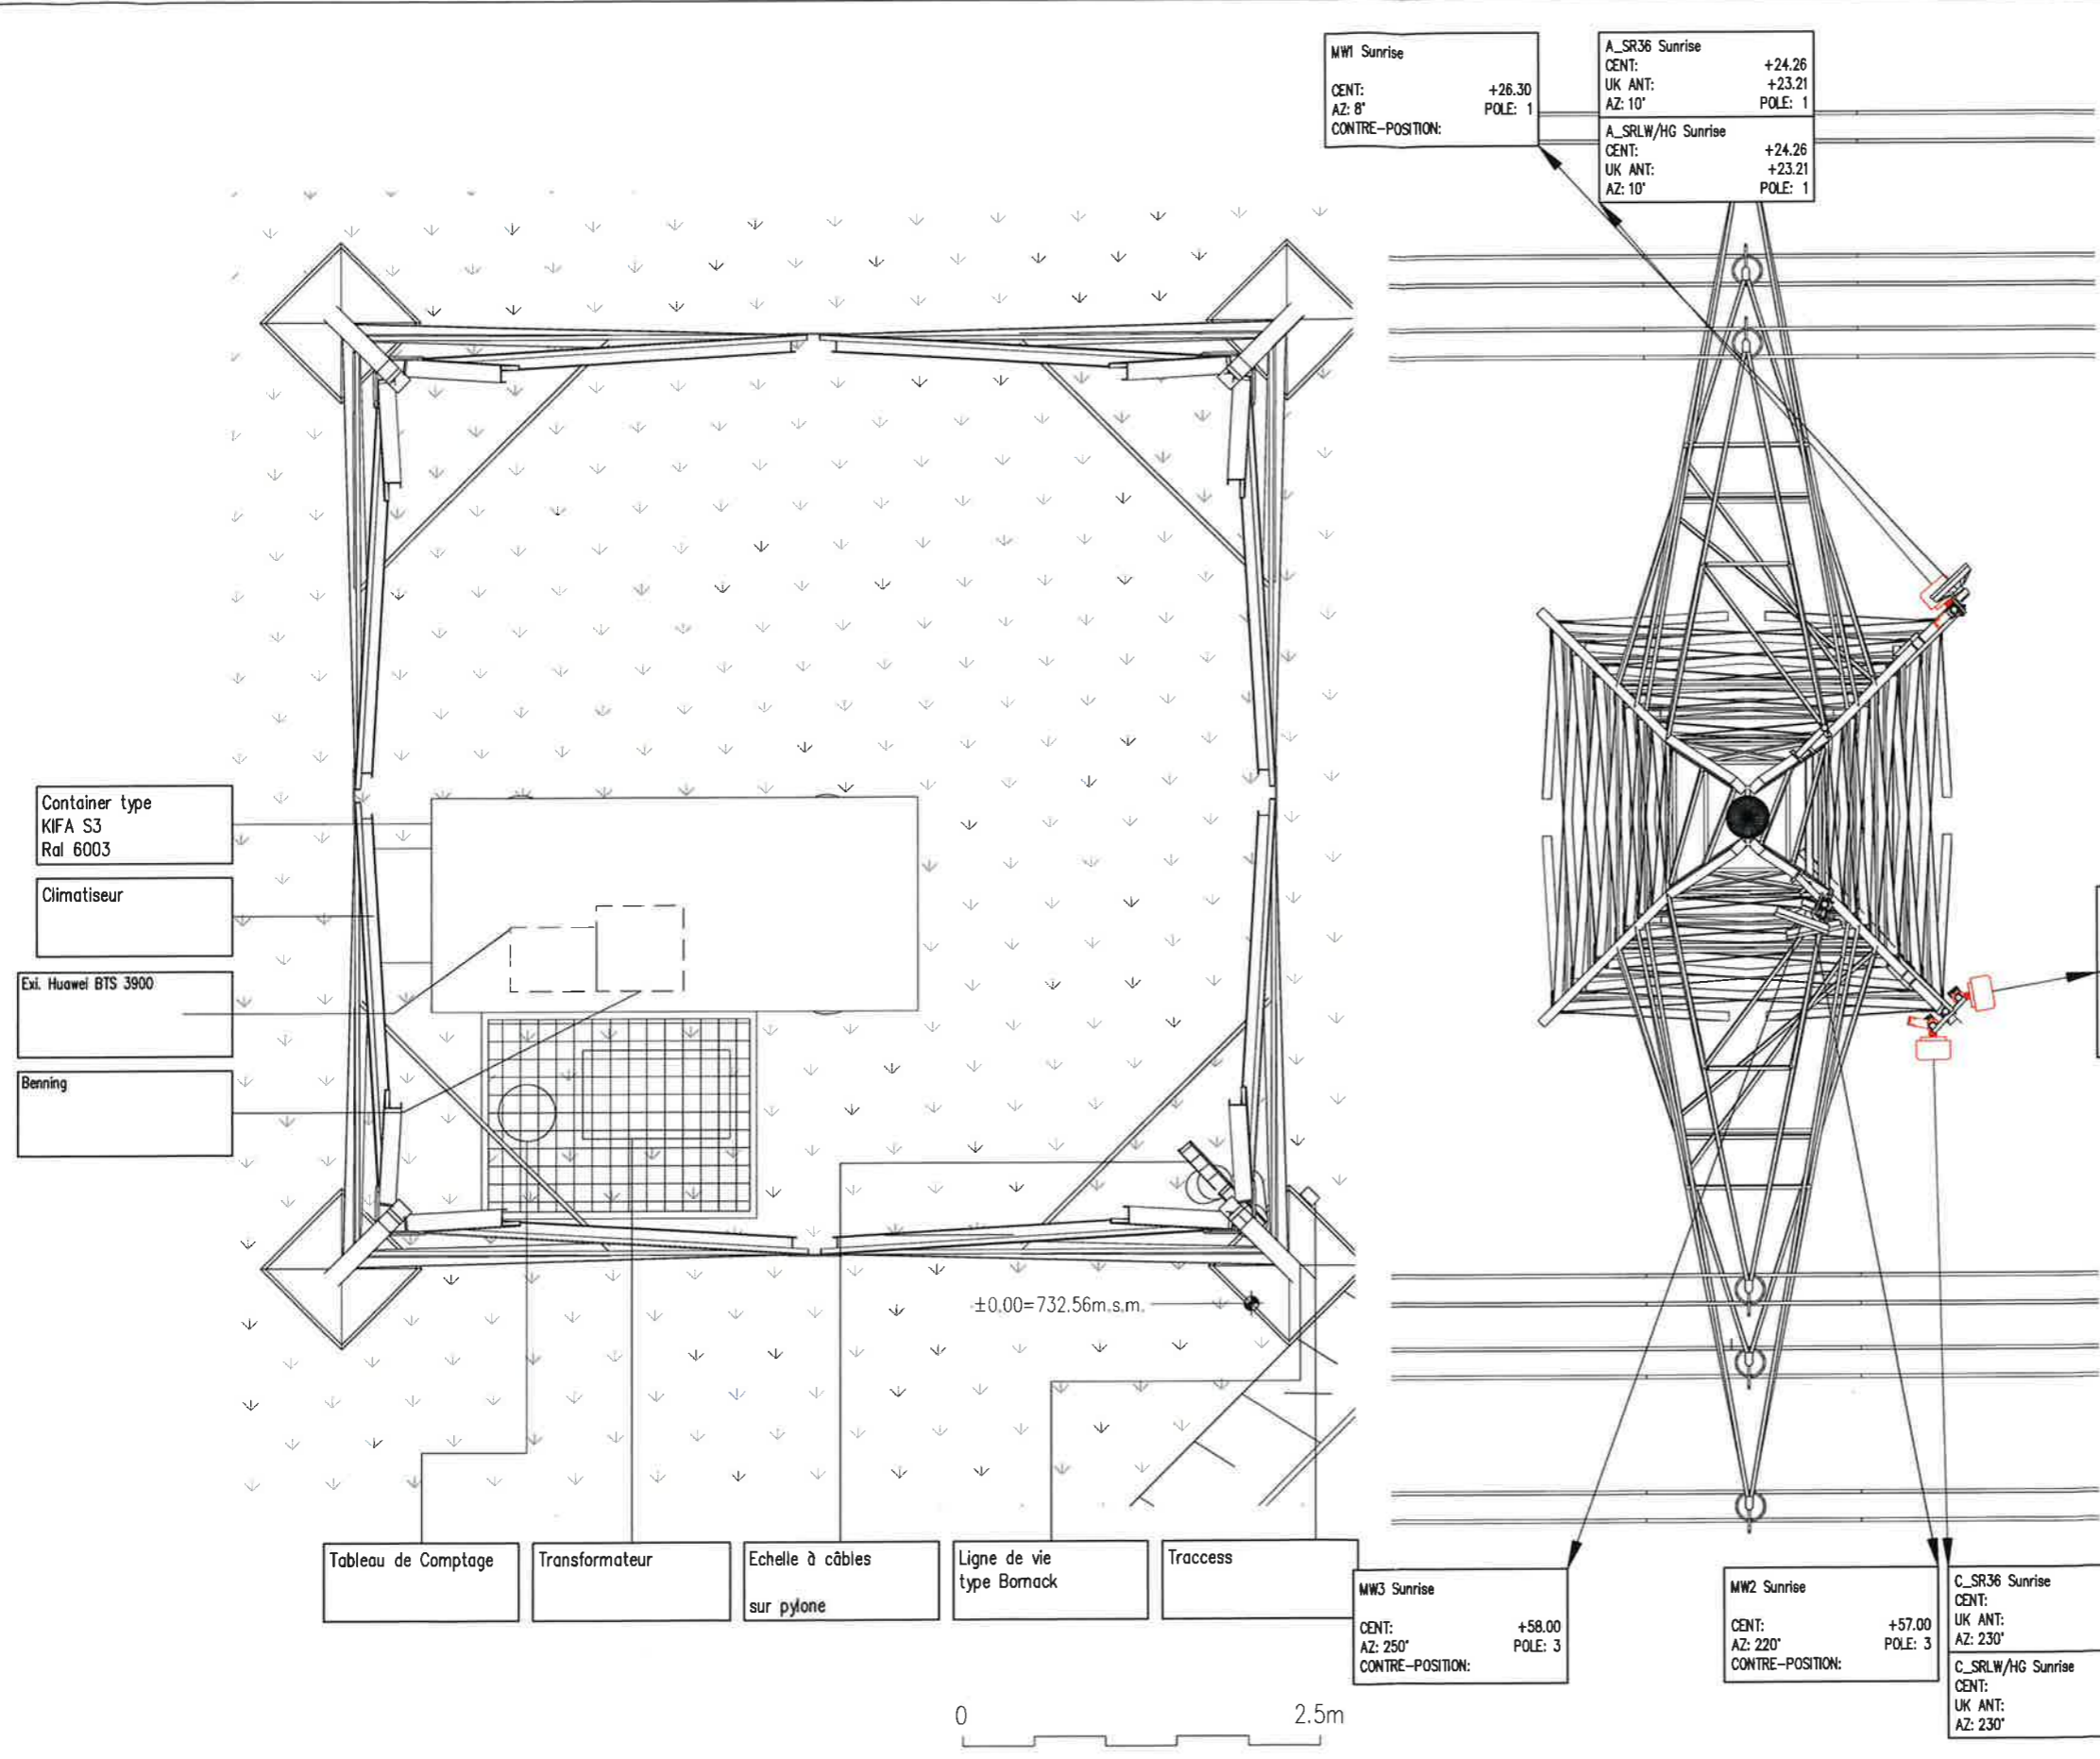

B_SR36 Sunrise	
CENT:	+27.23
UK ANT:	+26.18
AZ: 130°	POLE: 2
B_SRLW/HG Sunrise	
CENT:	+27.23
UK ANT:	+26.18
AZ: 130°	POLE: 2

MW1 Sunrise	
CENT:	+26.30
AZ: 8°	POLE: 1
CONTRE-POSITION:	

A_SR36 Sunrise	
CENT:	+24.26
UK ANT:	+23.21
AZ: 10°	POLE: 1
A_SRLW/HG Sunrise	
CENT:	+24.26
UK ANT:	+23.21
AZ: 10°	POLE: 1

MW3 Sunrise	
CENT:	+58.00
AZ: 250°	POLE: 3
CONTRE-POSITION:	

MW2 Sunrise	
CENT:	+57.00
AZ: 220°	POLE: 3
CONTRE-POSITION:	

C_SR36 Sunrise	
CENT:	+27.23
UK ANT:	+26.18
AZ: 230°	POLE: 2
C_SRLW/HG Sunrise	
CENT:	+27.23
UK ANT:	+26.18
AZ: 230°	POLE: 2

Nouveau
 Démolition
 Existant

Page: (1/3)
PA PERMIT APPLICATION

Drawing description: Vue en plan		Expansion: 00				PLC:		Index: B	Description: Autorisation ordinaire rétroactive des antennes adaptatives avec facteur de correction	Drawn: CLX / SA	Date: 03.10.2024	Site: Mézières	Site number / candidate: VD337-1	<p>Sunrise GmbH Thurgauerstrasse 101B 8152 Glattpark (Opfikon)</p>
Address: Chemin des Grottes - Terrain de sport		En Budron H10 1052 Le Mont-sur-Lausanne		Tel: +41 (0)21 651 78 78 E-Mail: lausanne@axians.com		CPM: 2548552						Place: Mézières (VD)	Postcode: 1083	
Scale: 1:100/1:50	Drawn: CLX	Checked: COJ			Sea level: ± 0.00 = 732.56 m d'altitude	Northing: 1159677						Drawing number: VD337-1_PA_01_B	Type: Type	
Date: 26.09.2024		Date: 26.09.2024			Declination:									
					Phase: NS									